



Existing Building
 Existing Building To Be Demolished
 New Buildings

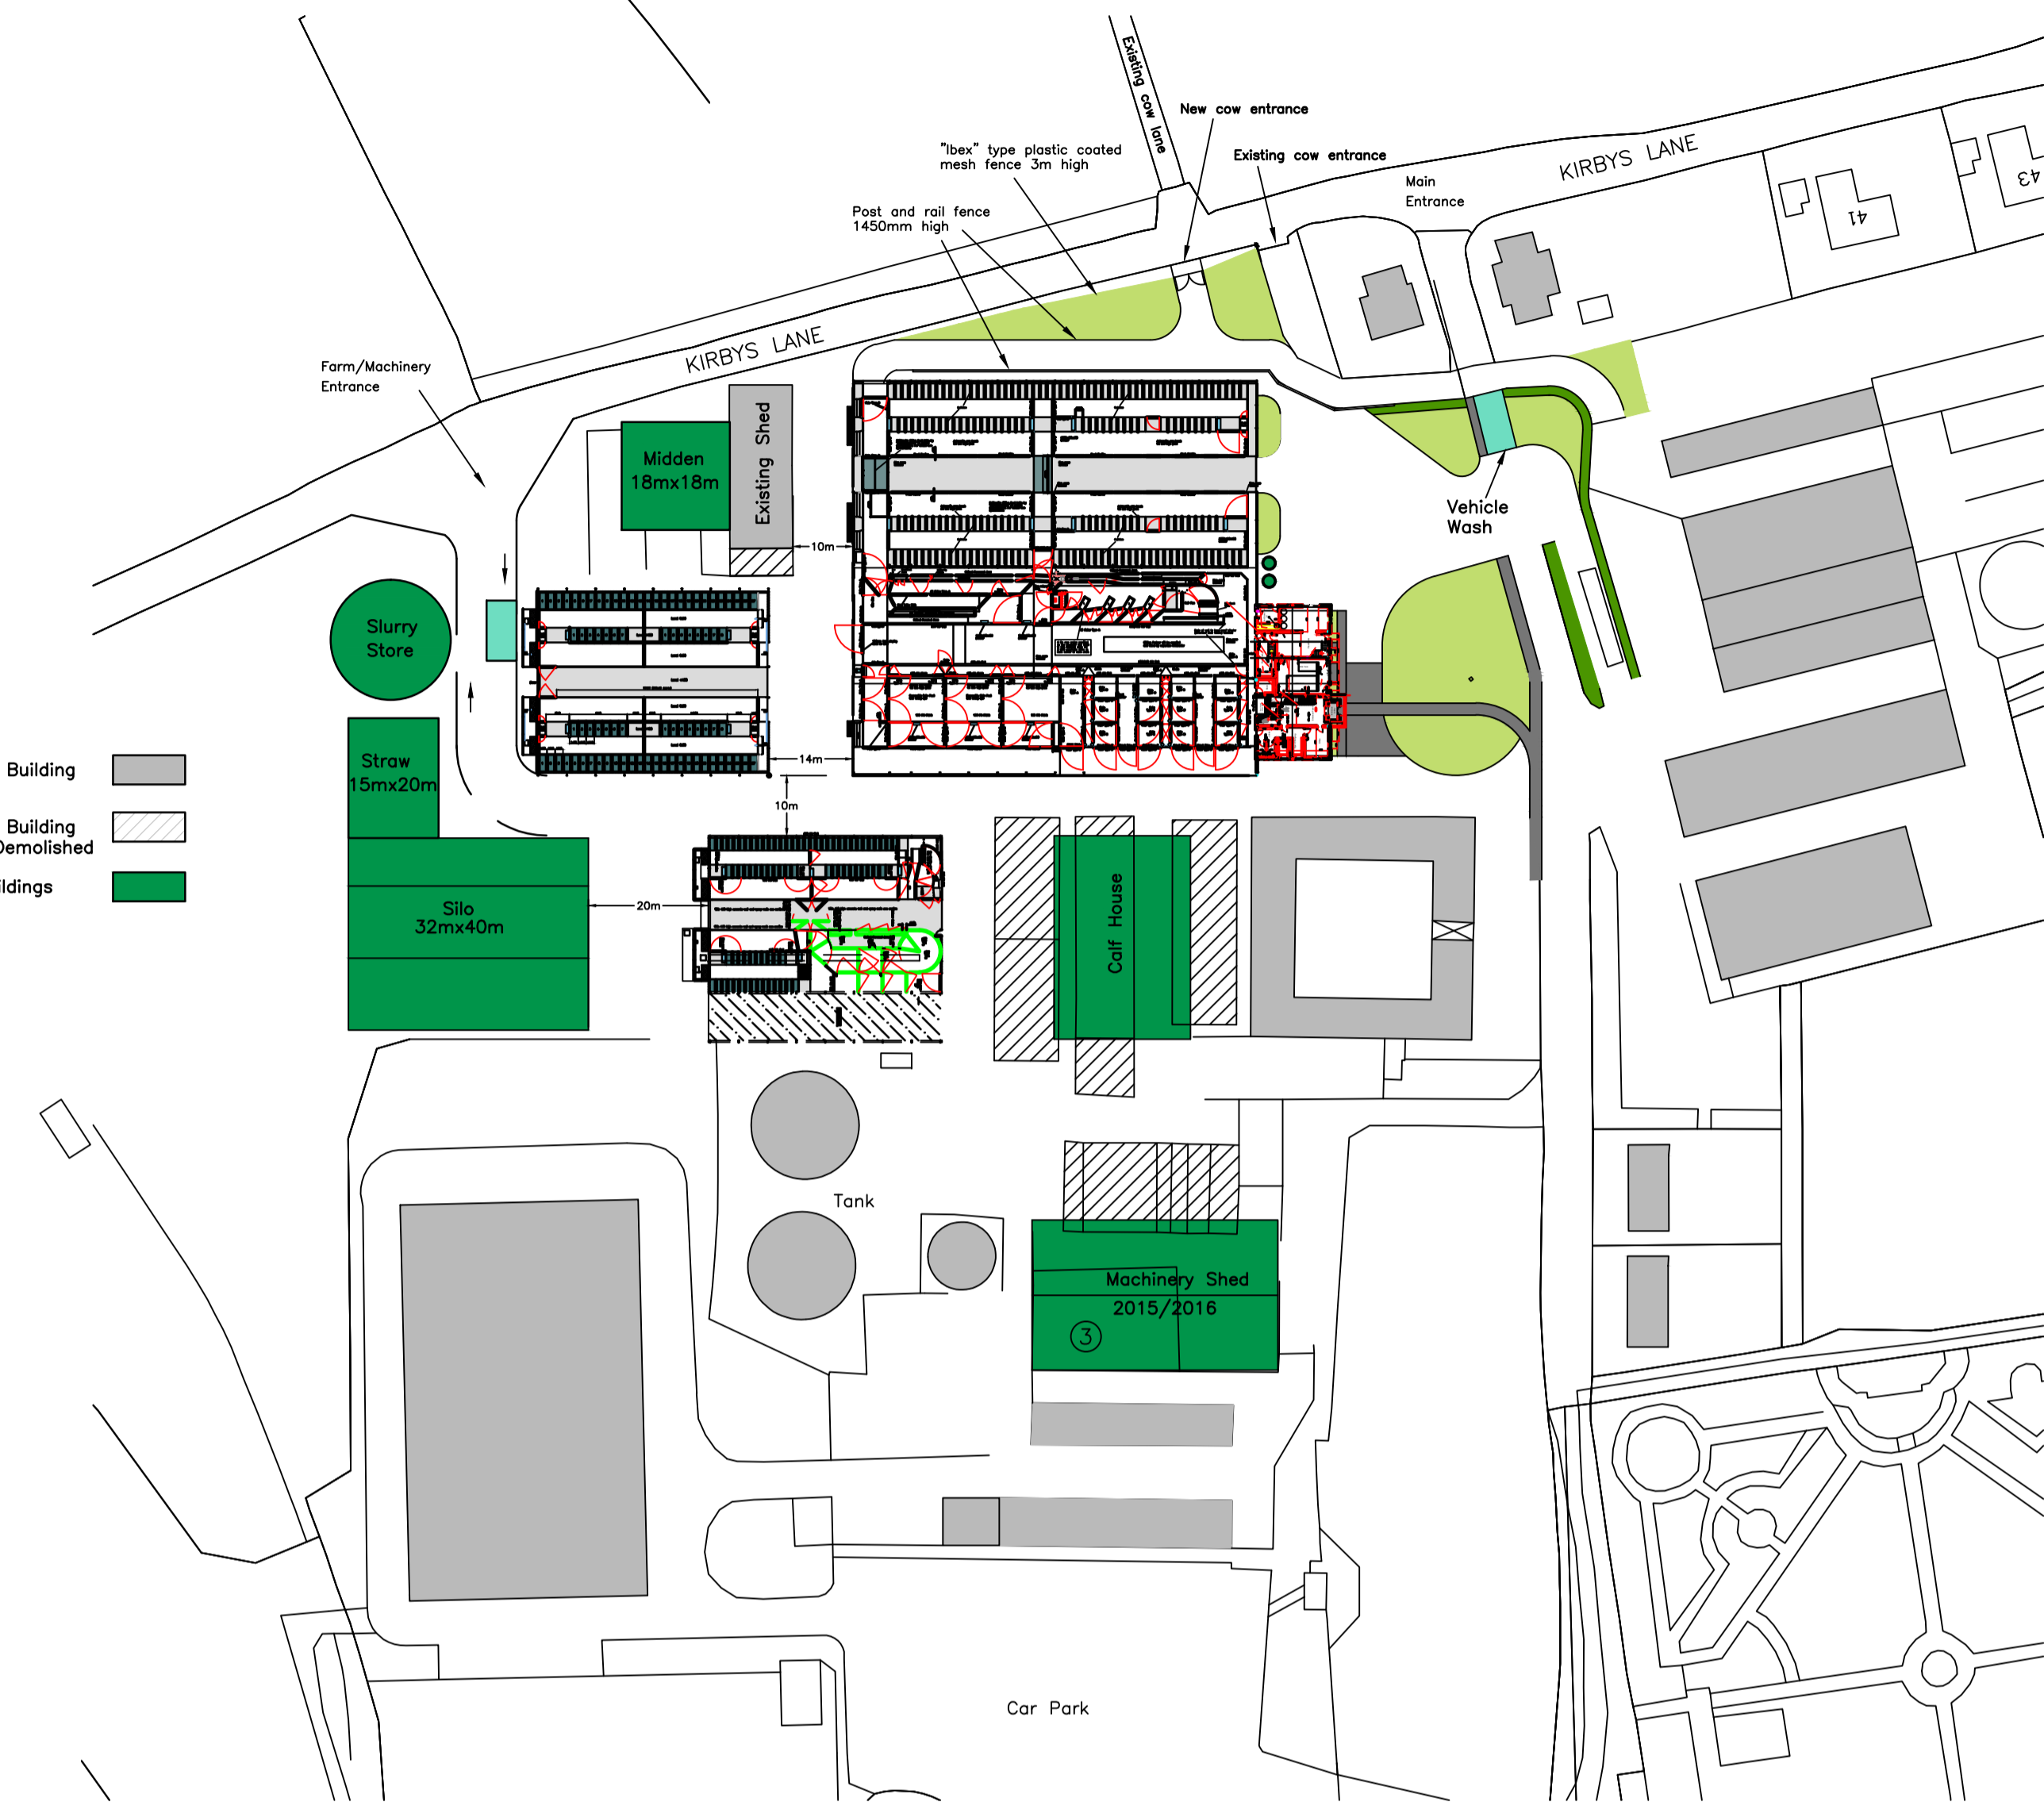

Rev	Description	Date
 Department of Agriculture and Rural Development www.dardni.gov.uk FARM BUILDINGS ADVISORY UNIT Mobile 7 College of Agriculture, Food and Rural Enterprise Greenmount Campus Antrim BT41 4PU		
Project:		Greenmount Farm Dry Cow House
Drawing:		Layout Plan
Drawn by:	WM	Date: Mar 2014
Scale:	1:100	Drawing No: S01