


Section A-A

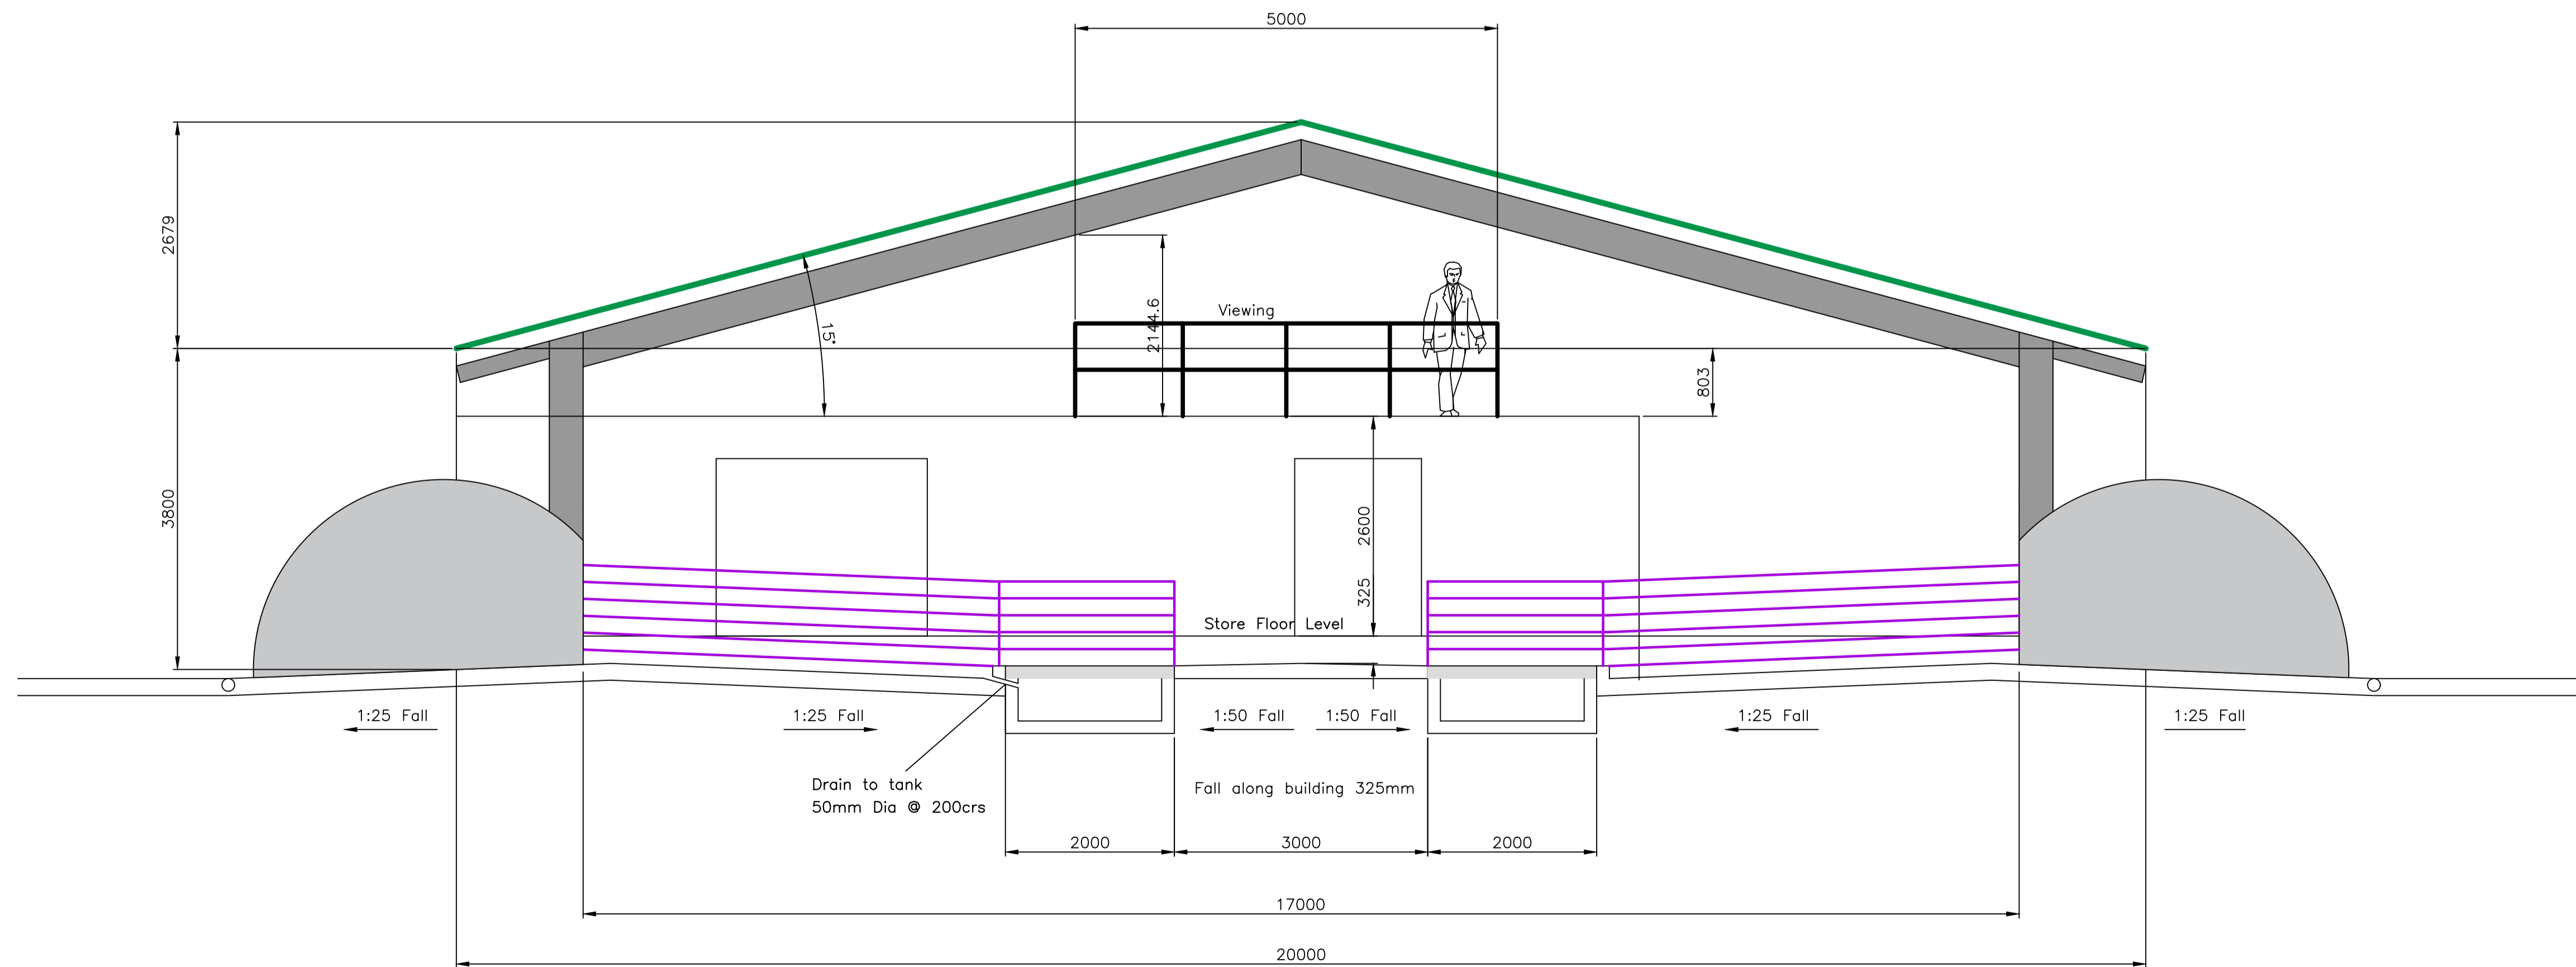

Section B-B

Client
 Department of Agriculture and Rural Development (DARD)

Job
 CAFRE Greenmount Calf Houses

Drawing
 Sections

Scale
 1:50

Branch: Structural Engineers

Branch Manager: N. Richie

Drawn by: WM Date:

Verified by: CD Date:

Drawing No.

/s/

Amendment: