


All gates shall lock in open and closed position.

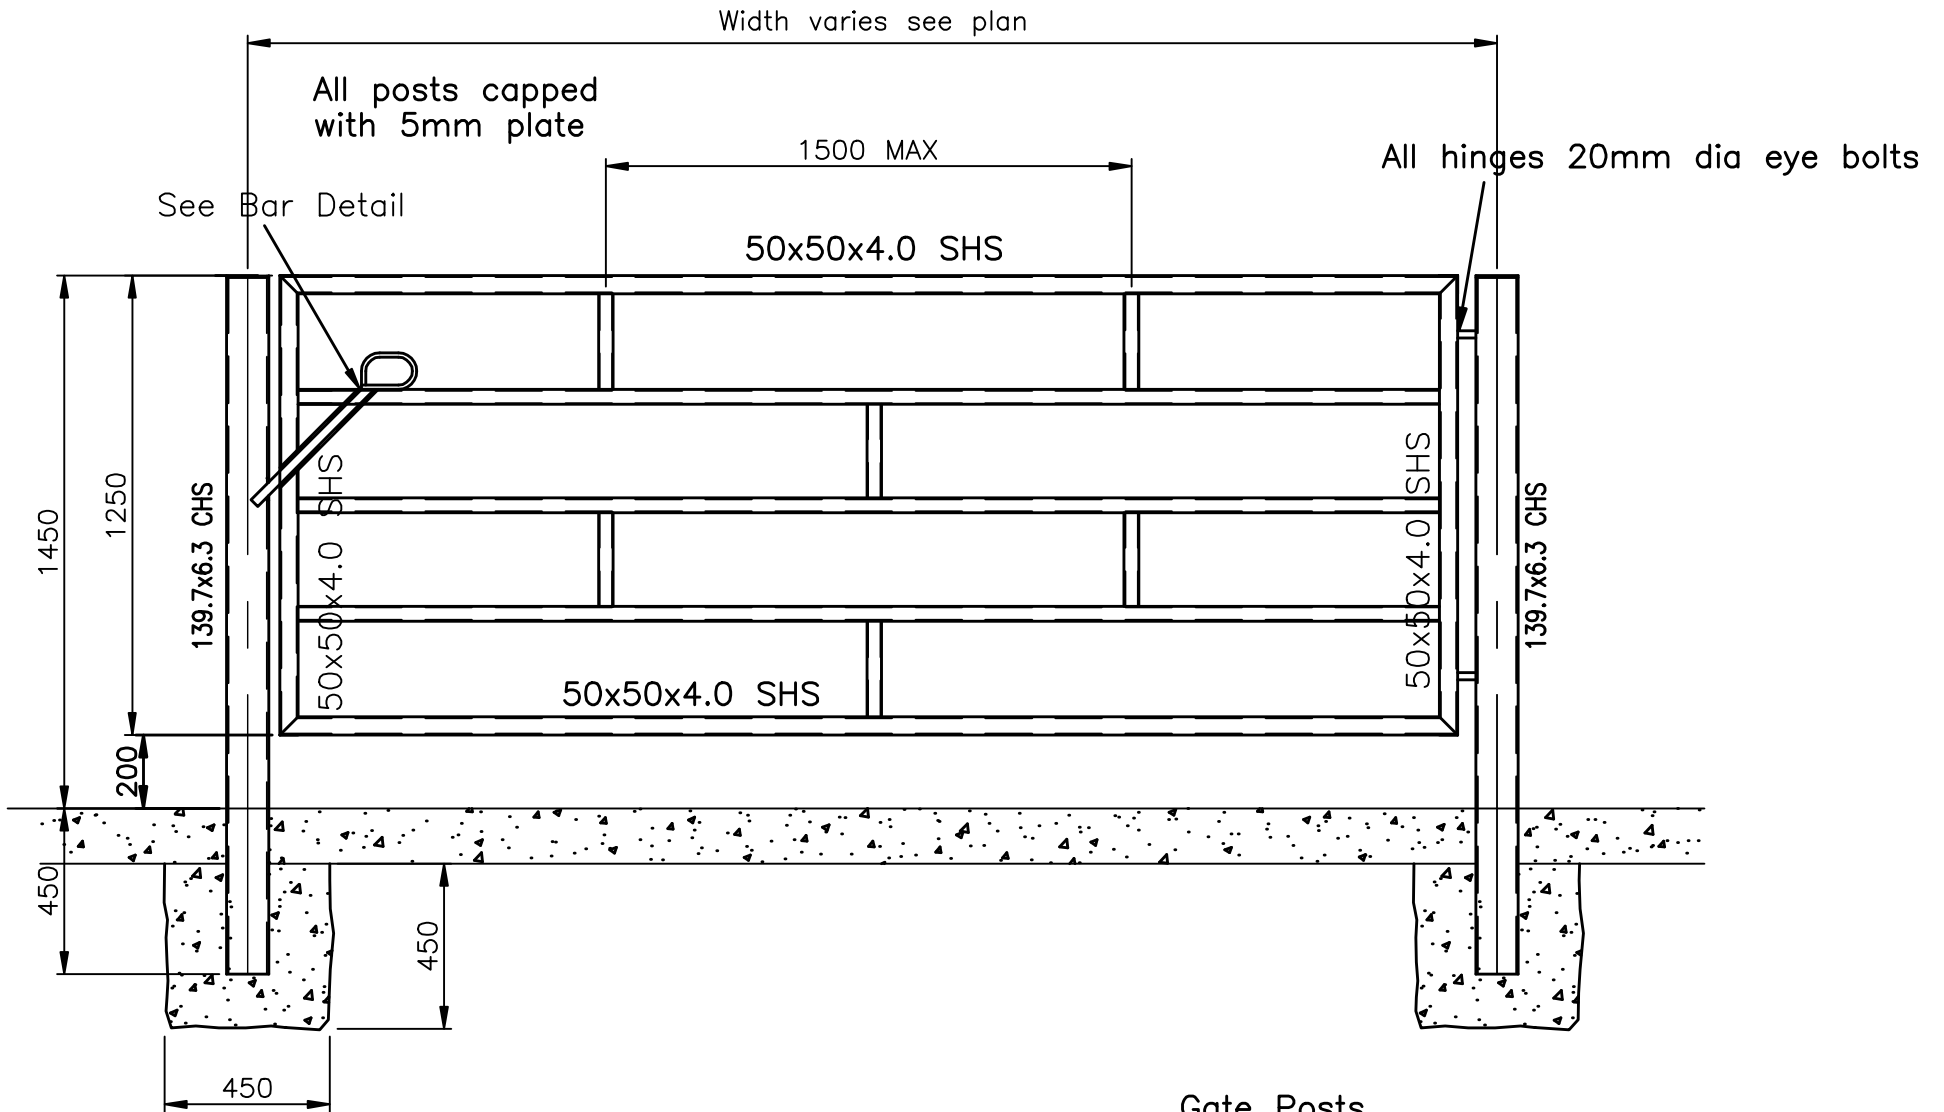

Gate members
Main Frame 50x50x4 SHS
Internals 40x40x3.2xSHS

Gate Posts
Round 139.7 diax6.3 CHS
Square 120x120x6.3 SHS

GATE TYPE A